



All dimensions should be checked on site
 Do not scale off this drawing
 Any drawing errors should be brought to the attention of the architect
 COPYRIGHT © theCAVE a+d limited

REVISIONS :
 REV | DETAILS OF REVISION | INIT

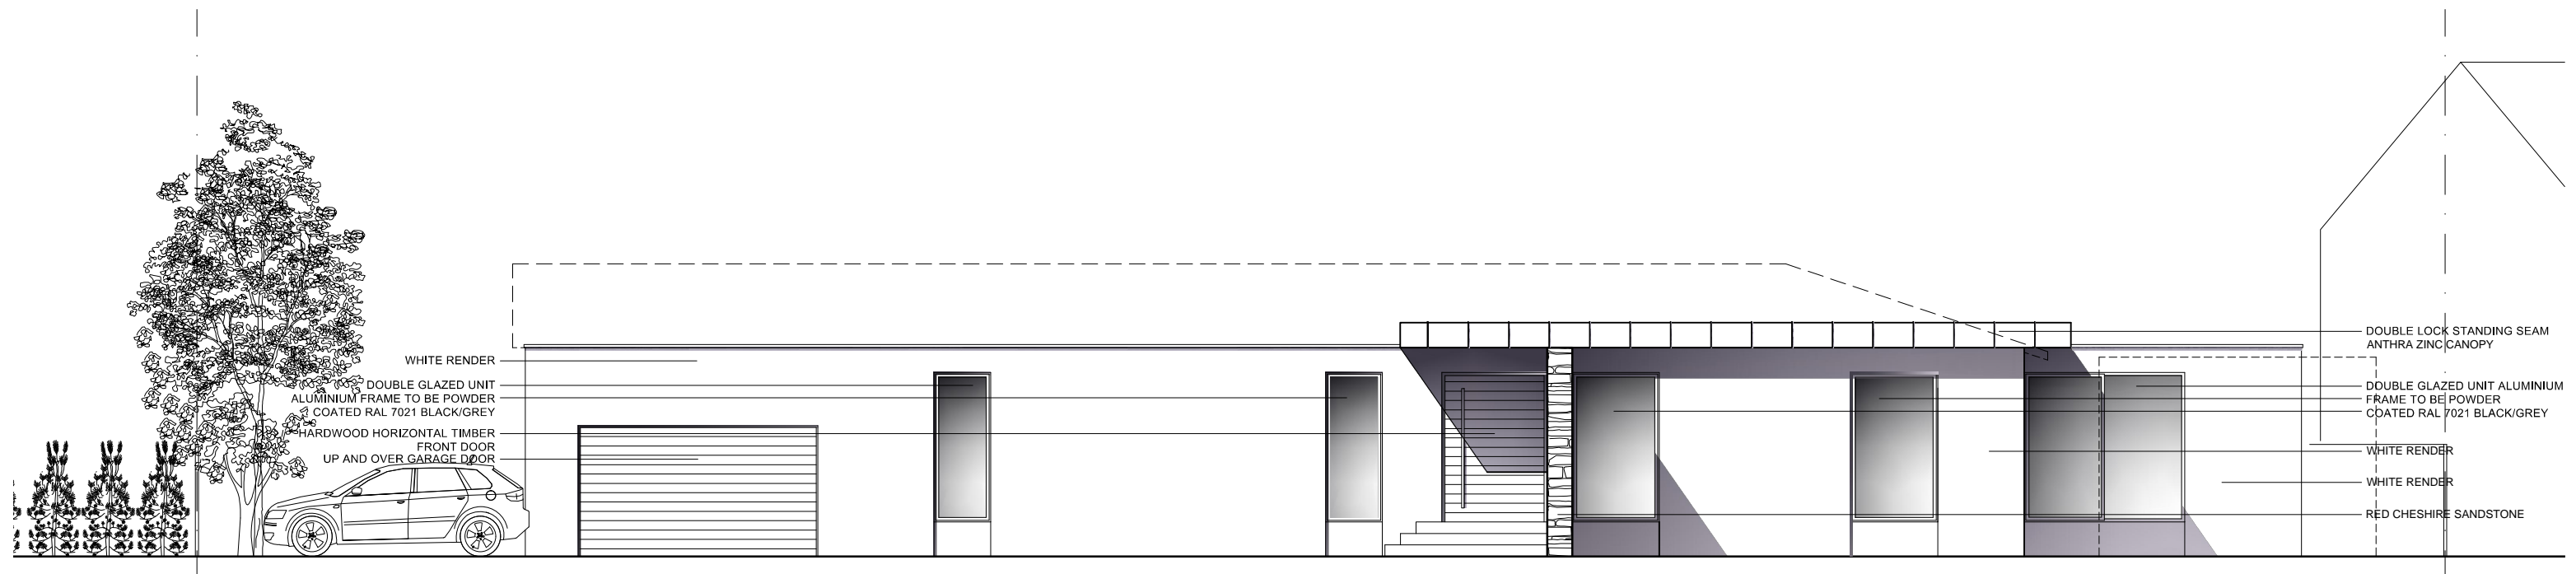

FRONT ELEVATION

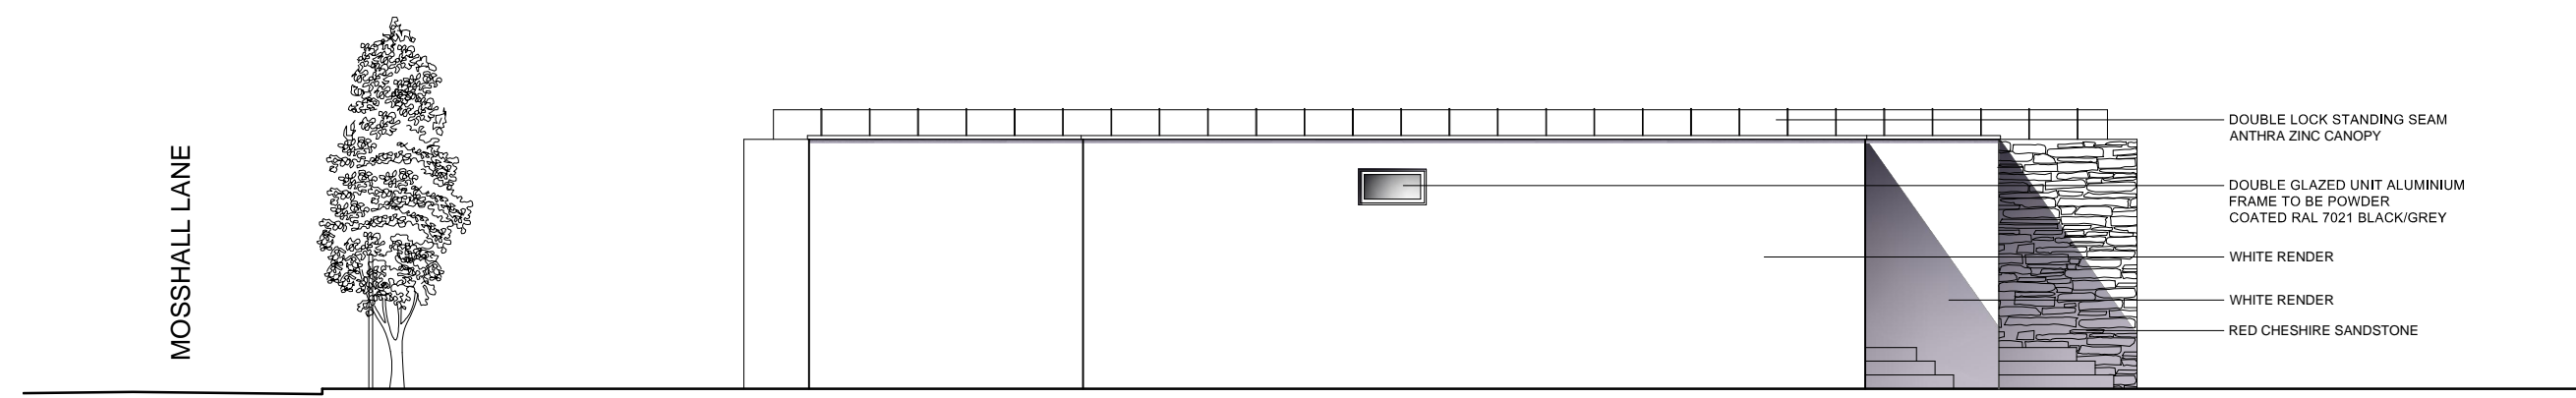

SIDE ELEVATION

the **CAVE**

24 ALTRINCHAM RD. WILMSLOW SK9 5ND
 01625 541 483 www.the-cave.co.uk mail@the-cave.co.uk

PROJECT :

**BUNGALOW REMODEL
 MOSSHALL LANE**

DRAWING TITLE :

PROPOSED ELEVATIONS

SCALE : 1:100 A3
 DRAWN BY : CAJ
 DATE : JAN 15

DWG N° : 173.01-PL03
 REVISION : -
 CHECKED : JPH